
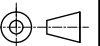



ALTAIR 152 LOUVRE IN INNOSCREEN 131 SURROUND FRAME  
Standard Heights

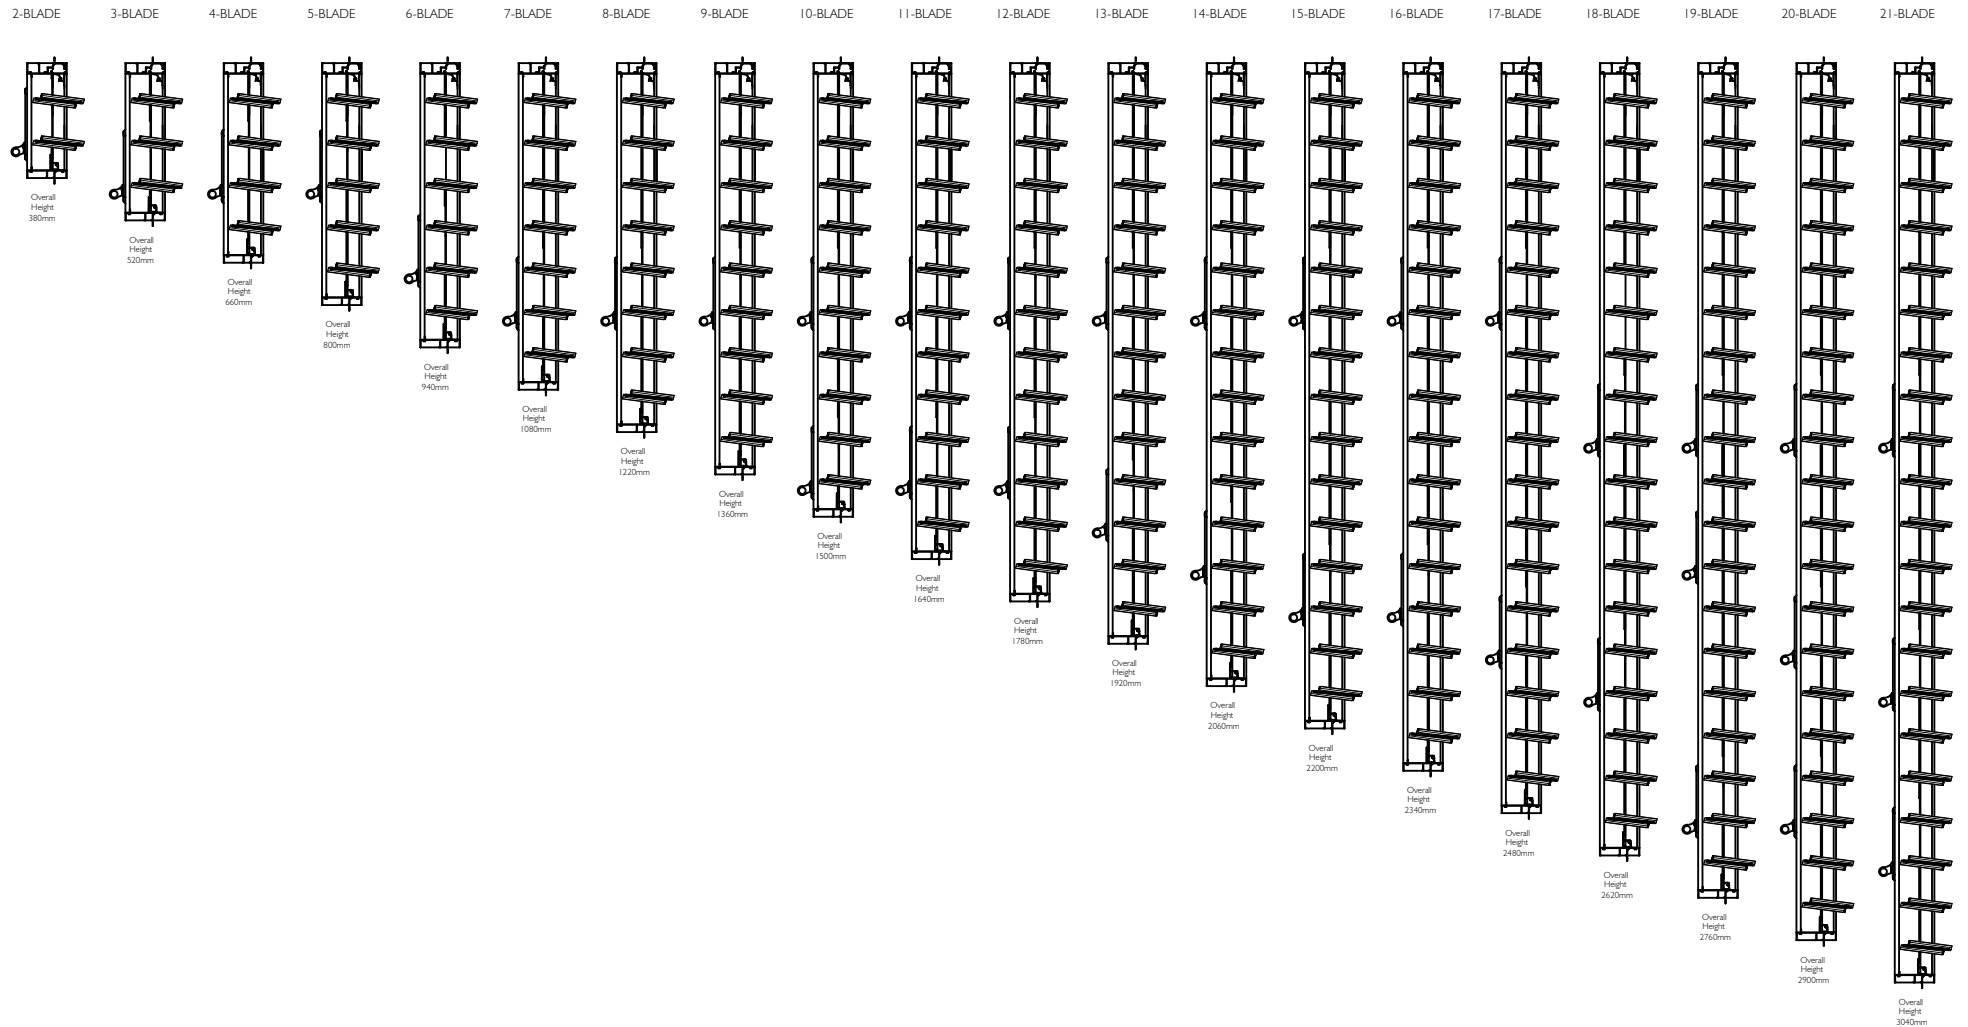


IF IN DOUBT ASK - DO NOT SCALE DRAWING

|  |     |             |                          |     |   |            |        |     |              |           |  |
|--|-----|-------------|--------------------------|-----|---|------------|--------|-----|--------------|-----------|--|
| <p>Proprietary and confidential</p> <p>The information contained in this drawing is the sole property of Breezway Australia. Any reproduction in part or as a whole, without the written permission of Breezway Australia is prohibited.</p> | Rev | Description | Approved<br>By      Date |     | <p>Title:</p> <p>Altair MK2 I 52 in Innoscreen Frame</p> <div><p>35 Cambridge Street, Coorparoo QLD 4151, ABN 24 081 897 823</p></div> |            |        |     | Material:    |           |  |
|  |     |             |                          |     |   |            |        |     | Finish:      |           |  |
|  |     |             |                          |     |   |            |        |     | SAP Mat No:  |           |  |
|  |     |             |                          |     |   |            |        |     | Dwg No:      |           |  |
|  |     |             |                          |     |   |            |        |     |              |           |  |
|  |     |             |                          |     |   |            |        |     |              |           |  |
|  |     |             |                          |     |   |            |        |     |              |           |  |
|  |     |             | Drawn by:                | B.G | Date:   | 06/02/2014 | Scale: | NTS | Sheet 1 of 1 | Revision: |  |


# ALTAIR I 52 LOUVRE IN INNOSCREEN I 31 SURROUND FRAME

## Standard Heights


(Viewed From Outside)

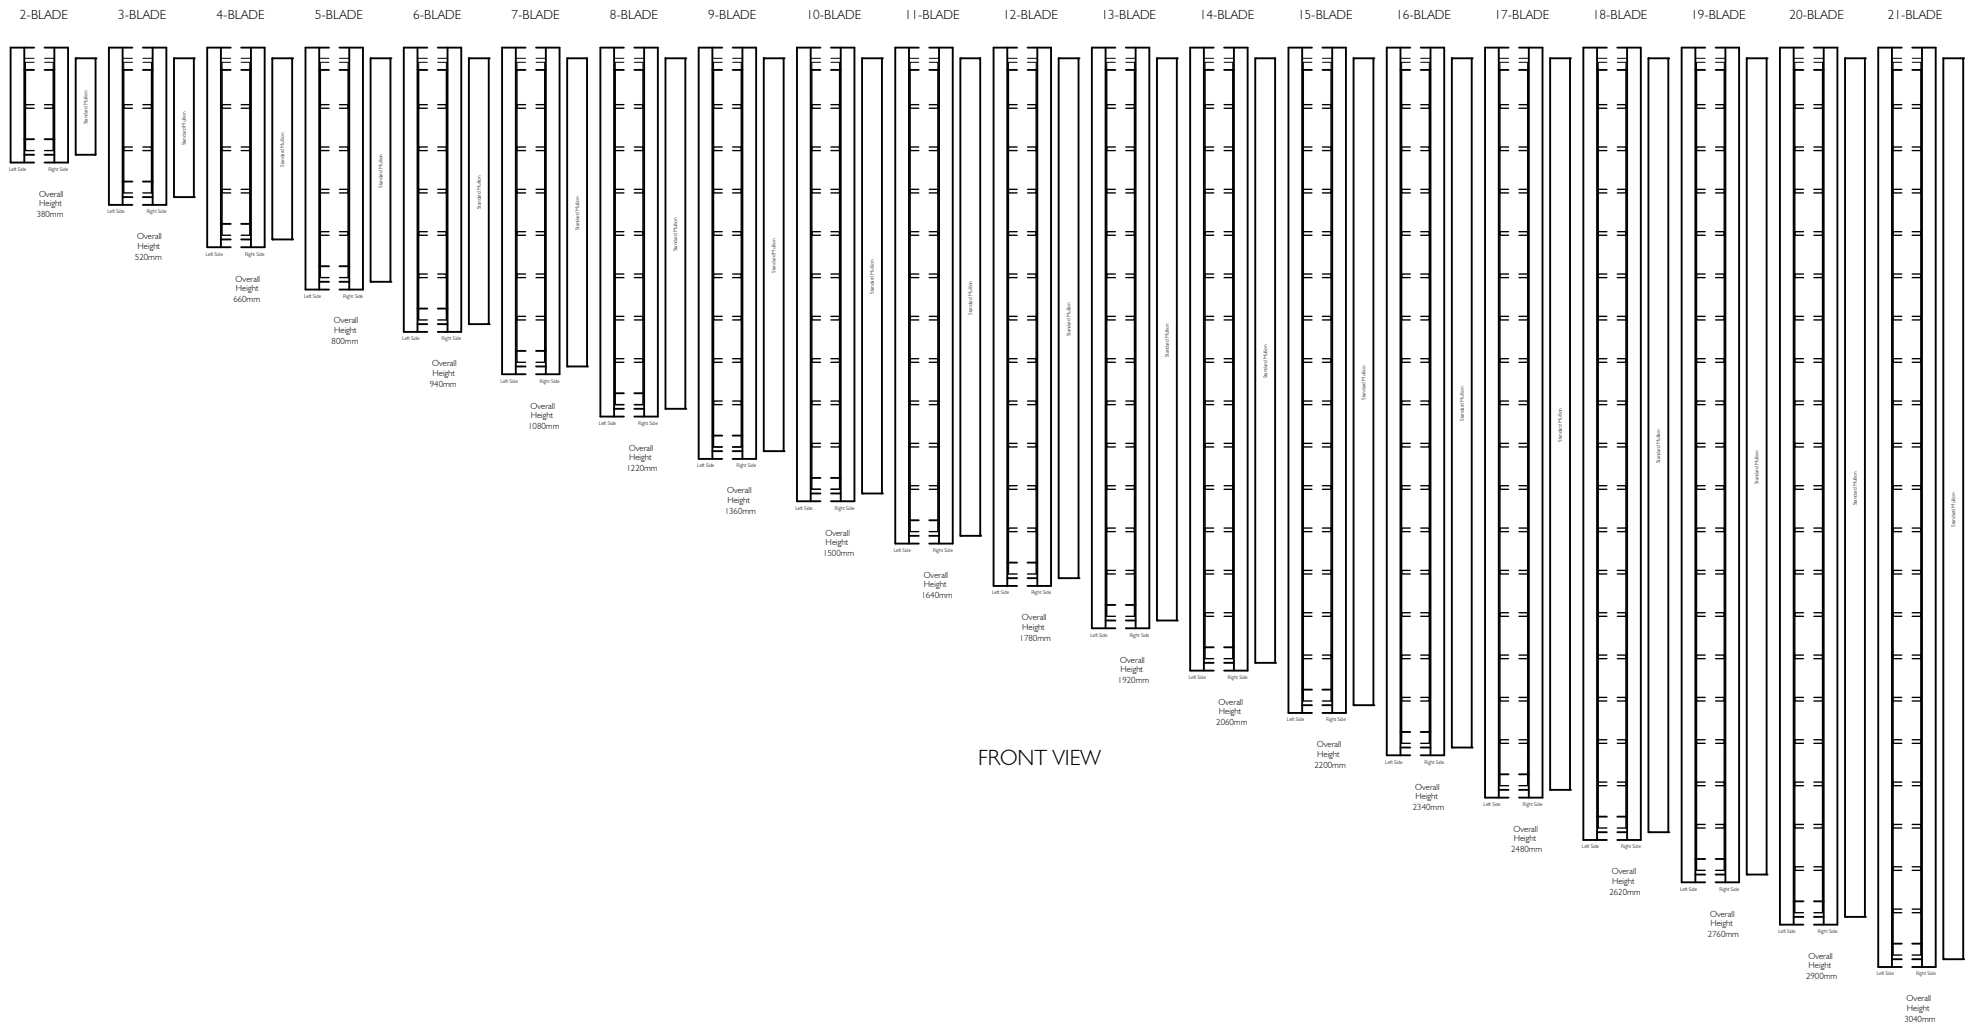

FRONT VIEW

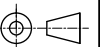


IF IN DOUBT ASK - DO NOT SCALE DRAWING


|  |     |             |                          |  |  |     |       |            |  |     |              |           |  |
|--|-----|-------------|--------------------------|--|--|-----|-------|------------|--|-----|--------------|-----------|--|
| <p>Proprietary and confidential</p> <p>The information contained in this drawing is the sole property of Breezway Australia. Any reproduction in part or as a whole, without the written permission of Breezway Australia is prohibited.</p> | Rev | Description | Approved<br>By      Date |  | <p>Title:</p> <p>Altair MK2 I 52 in Innoscreen Frame</p> |     |       |            |  <p>35 Cambridge Street, Coorparoo QLD 4151, ABN 24 081 897 823</p> |     | Material:    |           |  |
|  |     |             |                          |  |  |     |       |            |  |     | Finish:      |           |  |
|  |     |             |                          |  |  |     |       |            |  |     | SAP Mat No:  |           |  |
|  |     |             |                          |  |  |     |       |            |  |     | Dwg No:      |           |  |
|  |     |             |                          |  |  |     |       |            |  |     |              |           |  |
|  |     |             |                          |  |  |     |       |            |  |     |              |           |  |
|  |     |             |                          |  | Drawn by:  | B.G | Date: | 06/02/2014 | Scale:   | NTS | Sheet 1 of 1 | Revision: |  |




35 Cambridge Street, Coorparoo QLD 4151, ABN 24 081 897 823

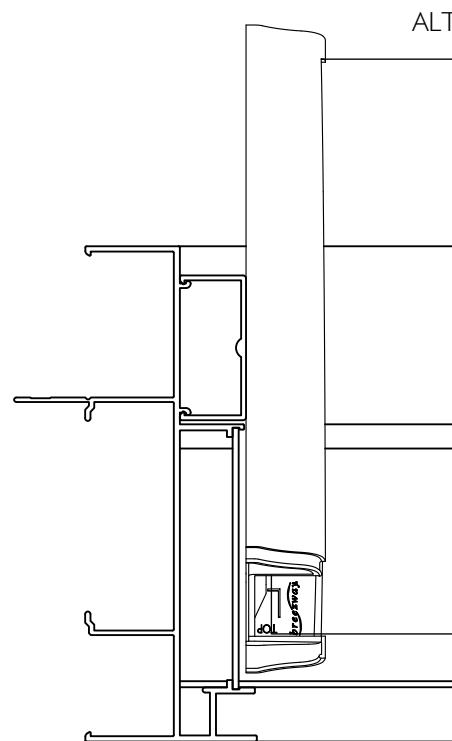

Altair Innoscreen Surround Frame  
With Standard Jamb

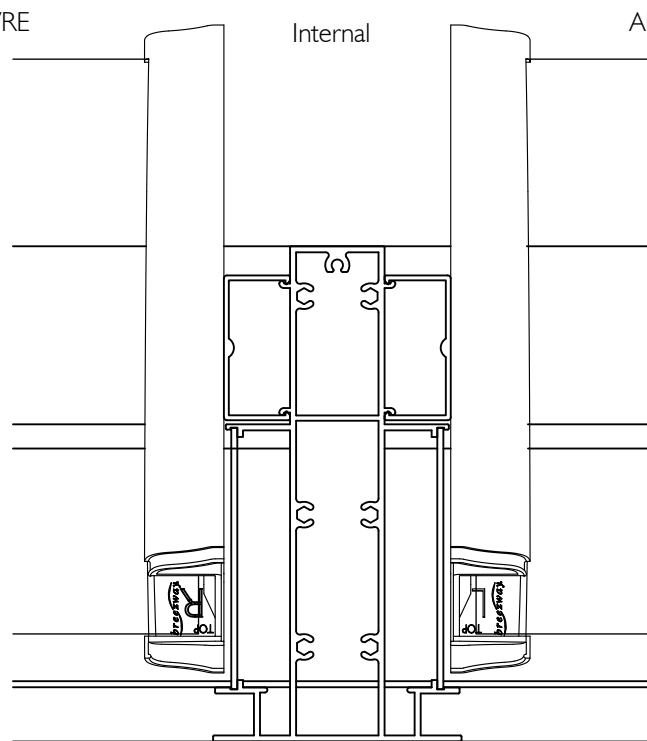


Altair Innoscreen Surround Frame  
With Standard Mullion  
External

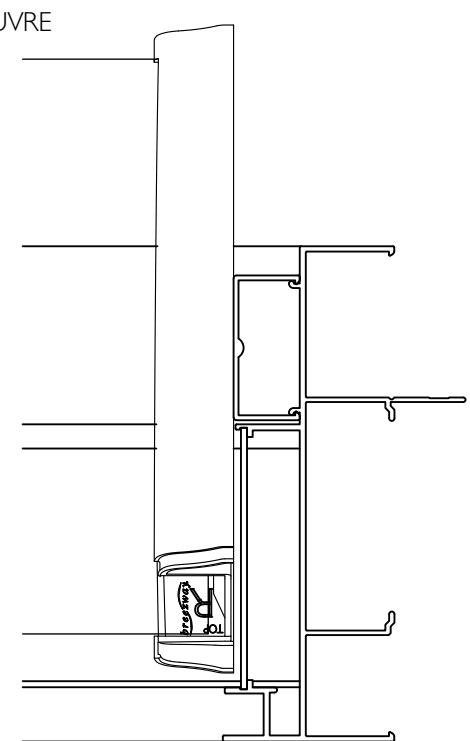

Altair Innoscreen Surround Frame  
With Standard Jamb

## PLAN VIEW

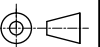

IF IN DOUBT ASK - DO NOT SCALE DRAWING

### Proprietary and confidential

The information contained in this drawing is the sole property of Breezway Australia. Any reproduction in part or as a whole, without the written permission of Breezway Australia is prohibited.

| Rev | Description | Approved By | Date |
|-----|-------------|-------------|------|
|     |             |             |      |
|     |             |             |      |
Title:

Altair MK2 I 52 in Innoscreen Frame

**breezway**

35 Cambridge Street, Coorparoo QLD 4151, ABN 24 081 897 823

Drawn by: B.G

Date: 06/02/2014

Scale: NTS

Sheet 1 of 1

Revision:

Material:


Finish:

SAP Mat No:


Dwg No:

# Specification

The louvre window shall be Altair 152mm Louvres in Innoscreen Window System by Breezway – as certified by the Australian Window Association.  
Fabricated to perform in (Insert applicable N or C rating) Zone to comply with AS2047.

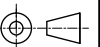

IF IN DOUBT ASK - DO NOT SCALE DRAWING

|   |     |             |                     |  |   |            |              |   |  |             |
|---|-----|-------------|---------------------|--|---|------------|--------------|---|--|-------------|
| Proprietary and confidential<br><br>The information contained in this drawing is the sole property of Breezway Australia. Any reproduction in part or as a whole, without the written permission of Breezway Australia is prohibited. | Rev | Description | Approved<br>By Date |  | Title:<br><br>Altair MK2152 in Innoscreen Frame |            |              | <br><small>35 Cambridge Street, Coorparoo QLD 4151, ABN 24 081 897 823</small> |  | Material:   |
|   |     |             |                     |  |   |            |              |   |  | Finish:     |
|   |     |             |                     |  |   |            |              |   |  | SAP Mat No: |
|   |     |             |                     |  |   |            |              |   |  | Dwg No:     |
|   |     |             |                     |  |   |            |              |   |  |             |
|   |     |             |                     |  |   |            |              |   |  |             |
|   |     |             |                     |  |   |            |              |   |  |             |
| Drawn by: B.G   |     |             |                     |  | Date: 06/02/2014                                | Scale: NTS | Sheet 1 of 1 | Revision:   |  |             |