



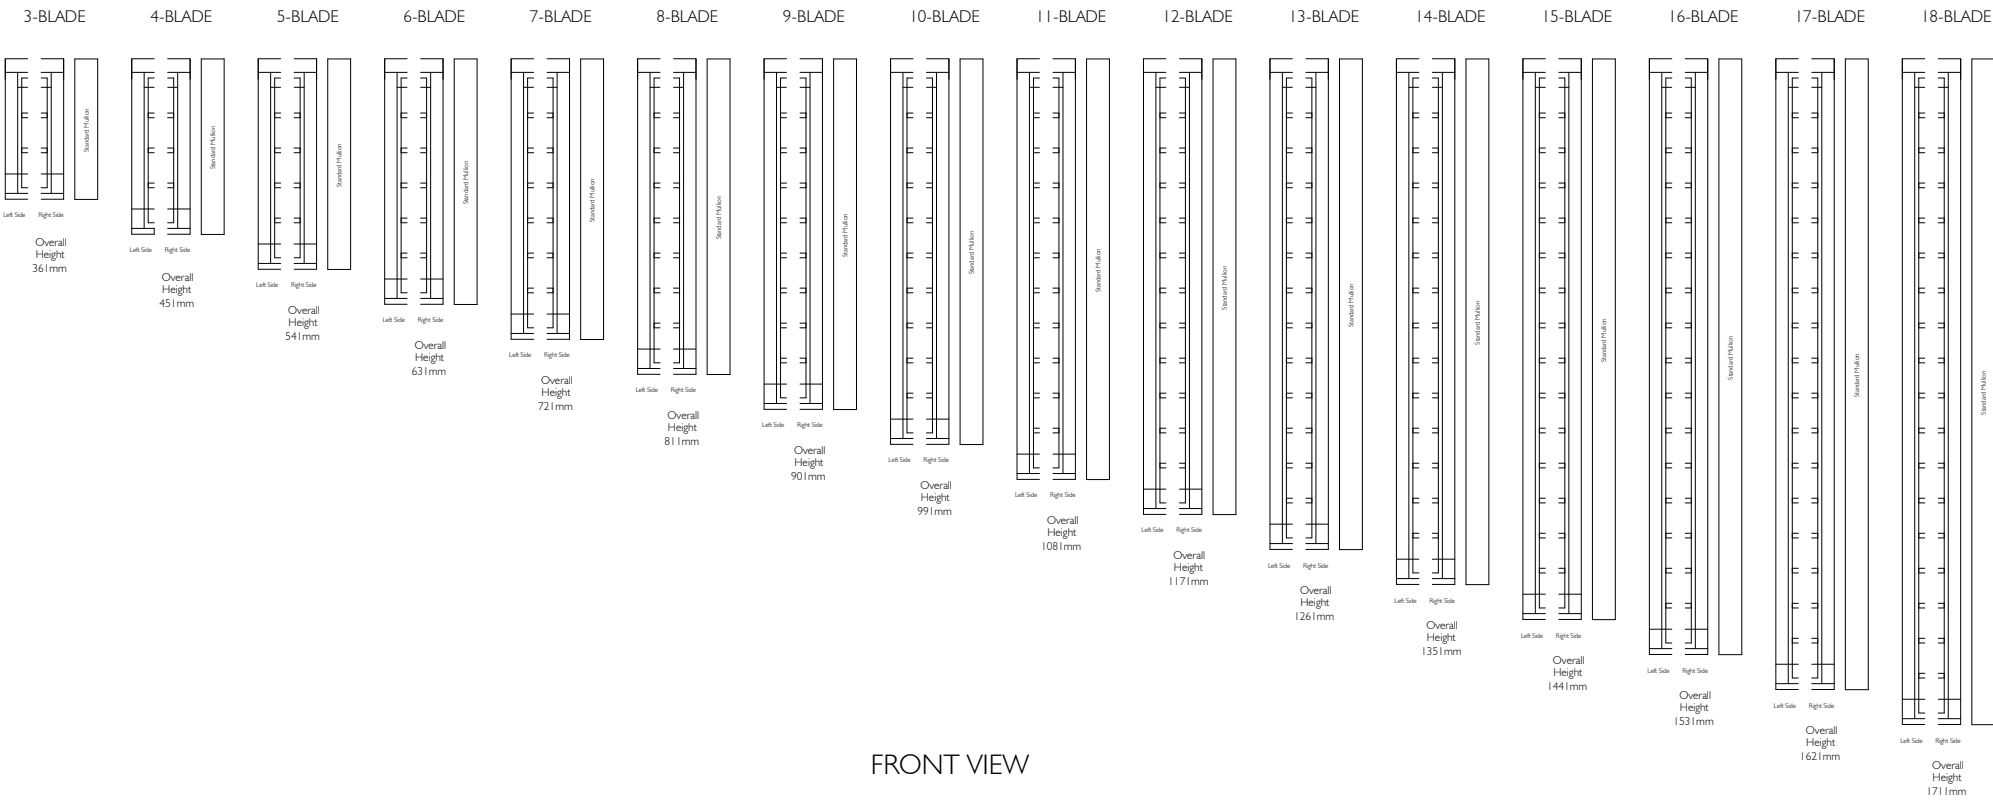
ALTAIR 102 LOUVRE IN EASYSCREEN POWERLOUVRE 131 SURROUND FRAME WITH TIMBER BLADES

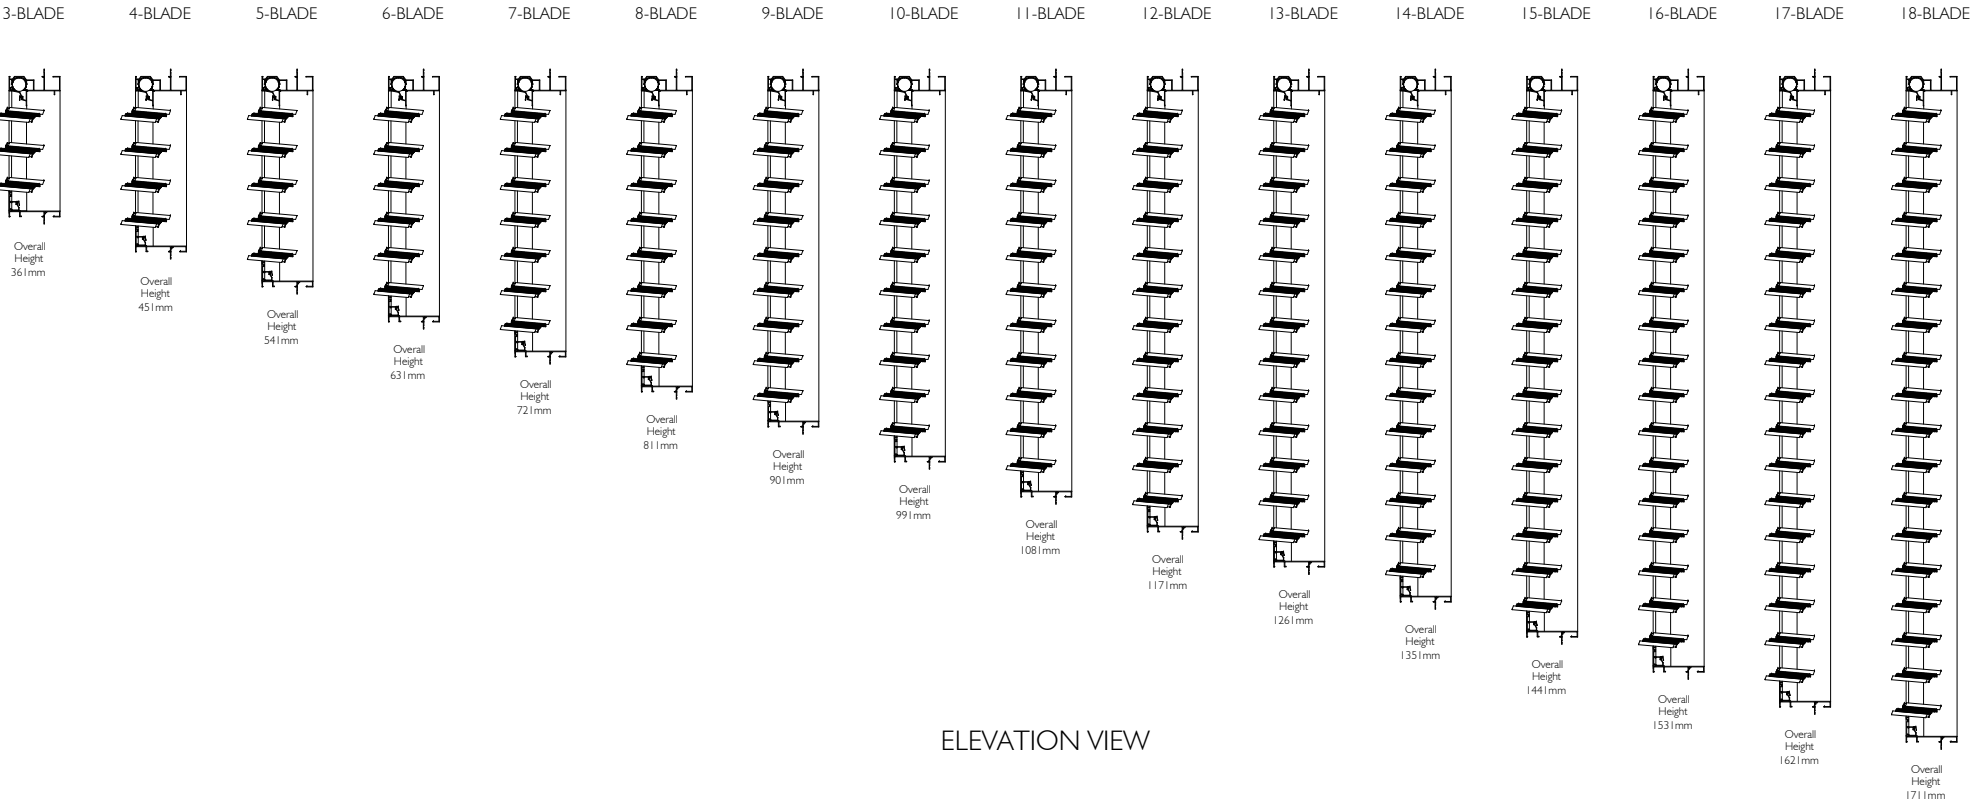


ELEVATION VIEW

<div>Proprietary and confidential</div> <div>The information contained in this drawing is the sole property of Breezway Australia. Any reproduction in part or as a whole, without the written permission of Breezway Australia is prohibited.</div>	Rev	Description	Approved		<div>Title:</div> <div>Altair 102 Easyscreen Powerlouvre Frame With Timber Blades</div> <div><div></div><div>35 Cambridge Street, Cooparoo QLD 4151, ABN 24 081 897 823</div></div>			Material:	
								Finish:	
								SAP Mat No:	
								Dwg No:	
Drawn by: A.E.			Date: 17-07-15	Scale: 1:20	Sheet 1 of 4	Revision			


ALTAIR 102 LOUVRE IN EASYSCREEN POWERLOUVRE 131 SURROUND FRAME WITH TIMBER BLADES



FRONT VIEW


Proprietary and confidential The information contained in this drawing is the sole property of Breezway Australia. Any reproduction in part or as a whole, without the written permission of Breezway Australia is prohibited.	Rev	Description	Approved		Title: Altair 102 Easyscreen Powerlouvre Frame With Timber Blades  35 Cambridge Street, Coorparoo QLD 4151, ABN 24 081 897 823				Material:	
									Finish:	
									SAP Mat No:	
									Dwg No:	
Drawn by: A.E.			Date: 17-07-15	Scale: 1:20	Sheet 2 of 4		Revision			

ALTAIR 102 LOUVRE

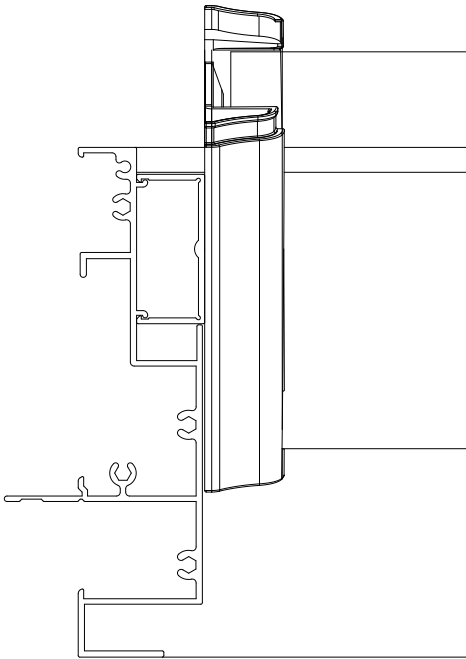


Altair Easyscreen 131 Surround Frame
With Standard Jamb

ALTAIR 102 LOUVRE

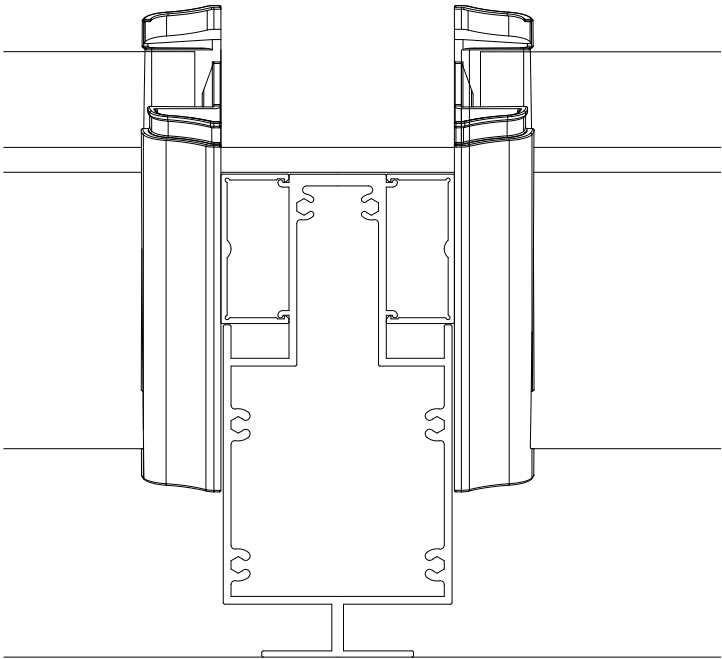


Altair Easyscreen 131 Surround Frame
With Standard Mullion

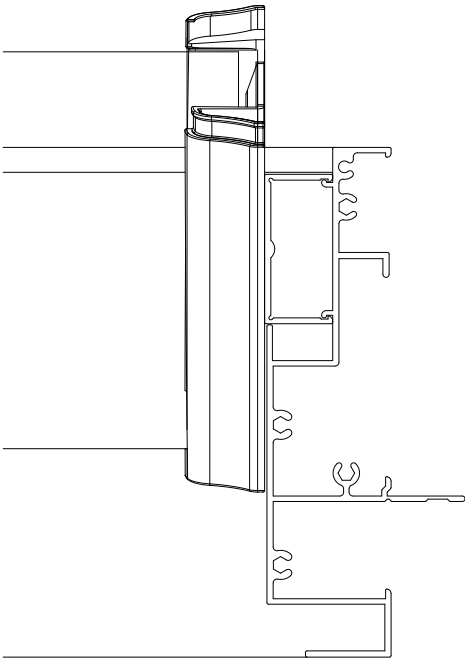

Altair Easyscreen 131 Surround Frame
With Standard Jamb

PLAN VIEW

Proprietary and confidential The information contained in this drawing is the sole property of Breezway Australia. Any reproduction in part or as a whole, without the written permission of Breezway Australia is prohibited.	Rev	Description	Approved		Title:	<div> 35 Cambridge Street, Coopers QLD 4151, ABN 24 081 897 823</div>			Material:	
			By	Date					Finish:	
									SAP Mat No:	
									Dwg No:	
Altair 102 Easyscreen Powerlouvre Frame With Timber Blades			Drawn by: A.E.		Date: 17-07-15	Scale: 1:2	Sheet 3 of 4		Revision	

Specification

The louvre window shall be Altair 102mm Louvres in Easyscreen Powerlouvre Window System by Breezway – as certified by the Australian Window Association. Fabricated to perform in (Insert applicable N or C rating) Zone to comply with AS2047.

Proprietary and confidential The information contained in this drawing is the sole property of Breezway Australia. Any reproduction in part or as a whole, without the written permission of Breezway Australia is prohibited.	Rev	Description	Approved By Date		Title: Altair 102 Easyscreen Powerlouvre Frame With Timber Blades			Material:	
								Finish:	
								SAP Mat No:	
								Dwg No:	
					35 Cambridge Street, Coopers QLD 4151, ABN 24 081 897 823				
					Drawn by: A.E.	Date: 17-07-15	Scale: 1:4	Sheet 4 of 4	Revision

