


# ALTAIR 152 LOUVRE IN EASYSCREEN 131 SURROUND FRAME WITH D-BAR SECURITY

## Standard Heights

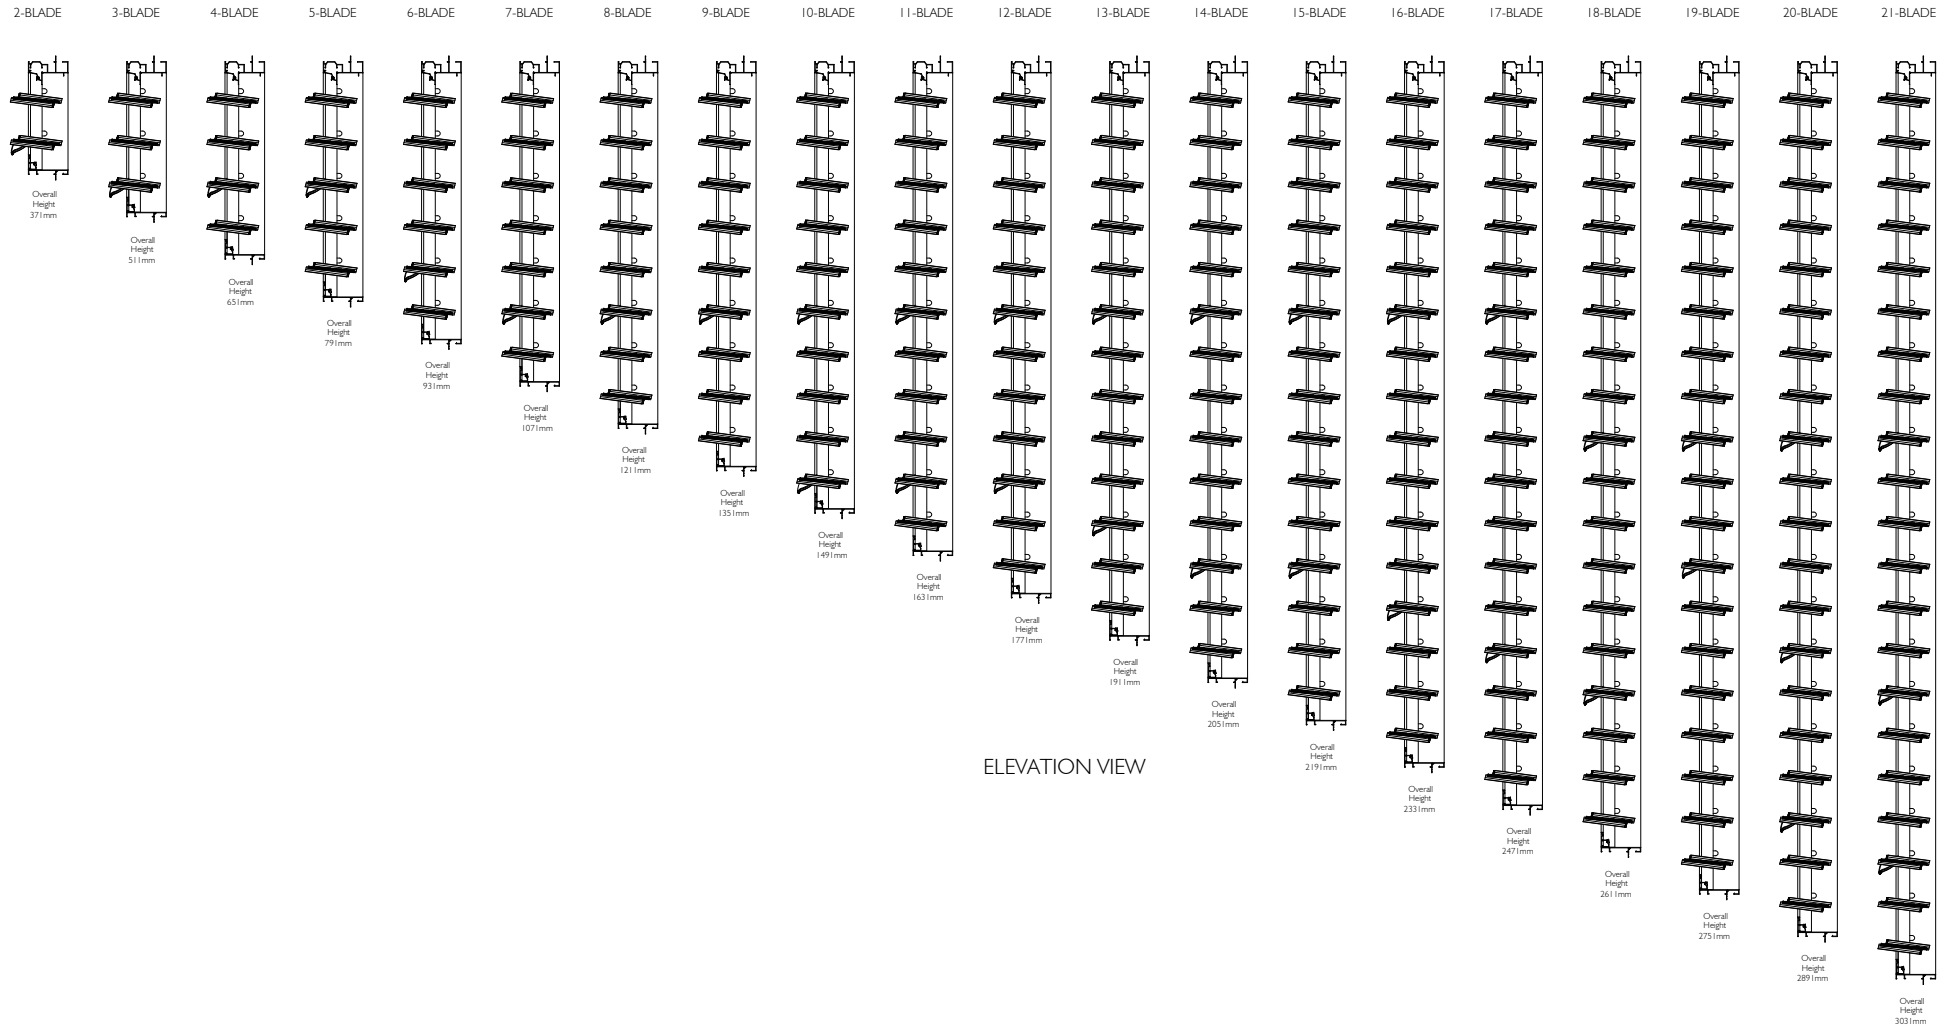


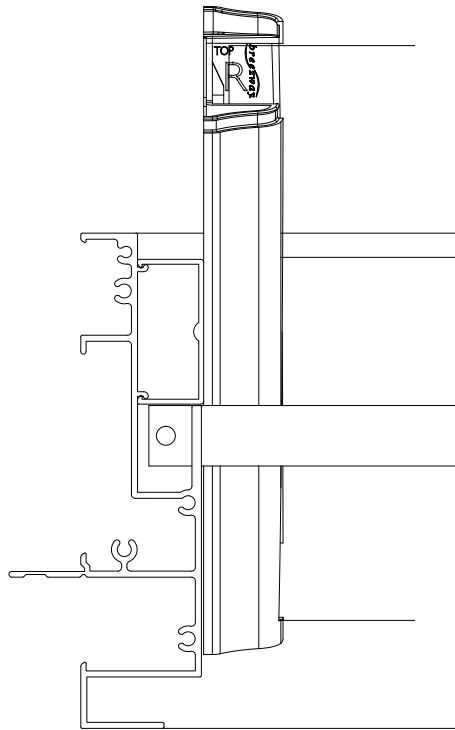
ELEVATION VIEW

Proprietary and confidential  The information contained in this drawing is the sole property of Breezway Australia. Any reproduction in part or as a whole, without the written permission of Breezway Australia is prohibited.	Rev	Description	Approved By      Date		Title:  Altair MK2 152 in Easyscreen Frame with D-Bar Security			  35 Cambridge Street, Coorparoo QLD 4151, ABN 24 081 897 823		Material:
										Finish:
									SAP Mat No:	
									Dwg No:	
						Drawn by: B.G	Date: 17/10/2011	Scale: NTS	Sheet 1 of 5	Revision


(Viewed From Outside)




<div>Proprietary and confidential</div> <div>The information contained in this drawing is the sole property of Breezway Australia. Any reproduction in part or as a whole, without the written permission of Breezway Australia is prohibited.</div>	Rev	Description	Approved		Title:					Material:	
			By	Date						Finish:	
					Altair MK2 I52 in Easyscreen Frame with D-Bar Security				SAP Mat No:		
									Dwg No:		
					Drawn by: B.G    Date: 17/10/2011    Scale: NTS				Sheet 3 of 5		Revision



Altair Easyscreen 131 Surround Frame  
With Standard Jamb

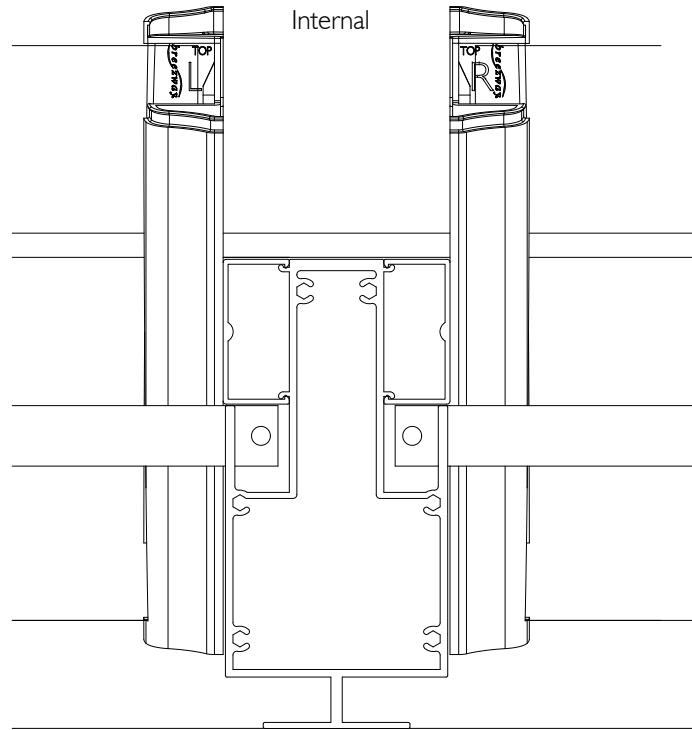


Altair Easyscreen 131 Surround Frame  
With Standard Mullion

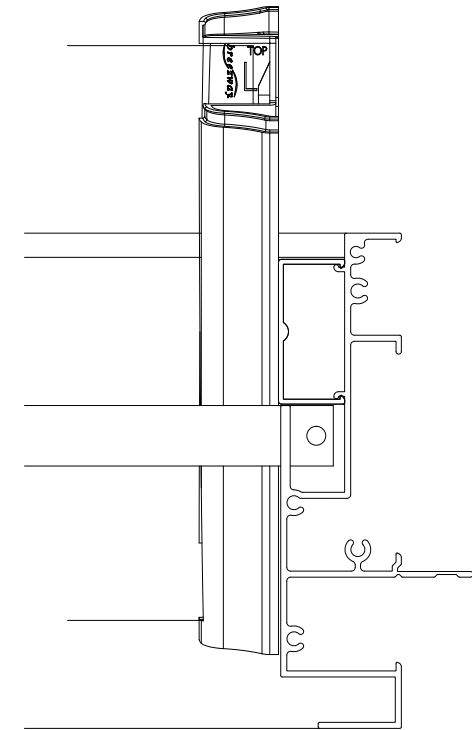

Altair Easyscreen 131 Surround Frame  
With Standard Jamb

External

## PLAN VIEW

Proprietary and confidential  The information contained in this drawing is the sole property of Breezway Australia. Any reproduction in part or as a whole, without the written permission of Breezway Australia is prohibited.	Rev	Description	Approved By		Date		Title:  Altair MK2 152 in Easyscreen Frame with D-Bar Security			  35 Cambridge Street, Coorparoo QLD 4151, ABN 24 081 897 823			Material:	
													Finish:	
													SAP Mat No:	
								Dwg No:						
								Drawn by: B.G	Date: 17/10/2011	Scale: 1:2	Sheet 4 of 5	Revision		

## Specification

The louvre window shall be Altair I 52mm Louvres in Easyscreen Window System with D-Bar Security by Breezway – as certified by the Australian Window Association.  
Fabricated to perform in (Insert applicable N or C rating) Zone to comply with AS2047.

Proprietary and confidential  The information contained in this drawing is the sole property of Breezway Australia. Any reproduction in part or as a whole, without the written permission of Breezway Australia is prohibited.	Rev	Description	Approved By Date		Title:  Altair MK2 I 52 in Easyscreen Frame with D-Bar Security		 <small>35 Cambridge Street, Coopers QLD 4151, ABN 24 081 897 823</small>		Material:
									Finish:
									SAP Mat No:
									Dwg No:
			Drawn by: B.G		Date: 17/10/2011	Scale:	Sheet 5 of 5	Revision	